



15185988

MODERN TWO BEDROOM APARTMENT IN AGIOS SYLAS LIMASSOL

 Agios Sylas, Limassol

€265,000 +VAT

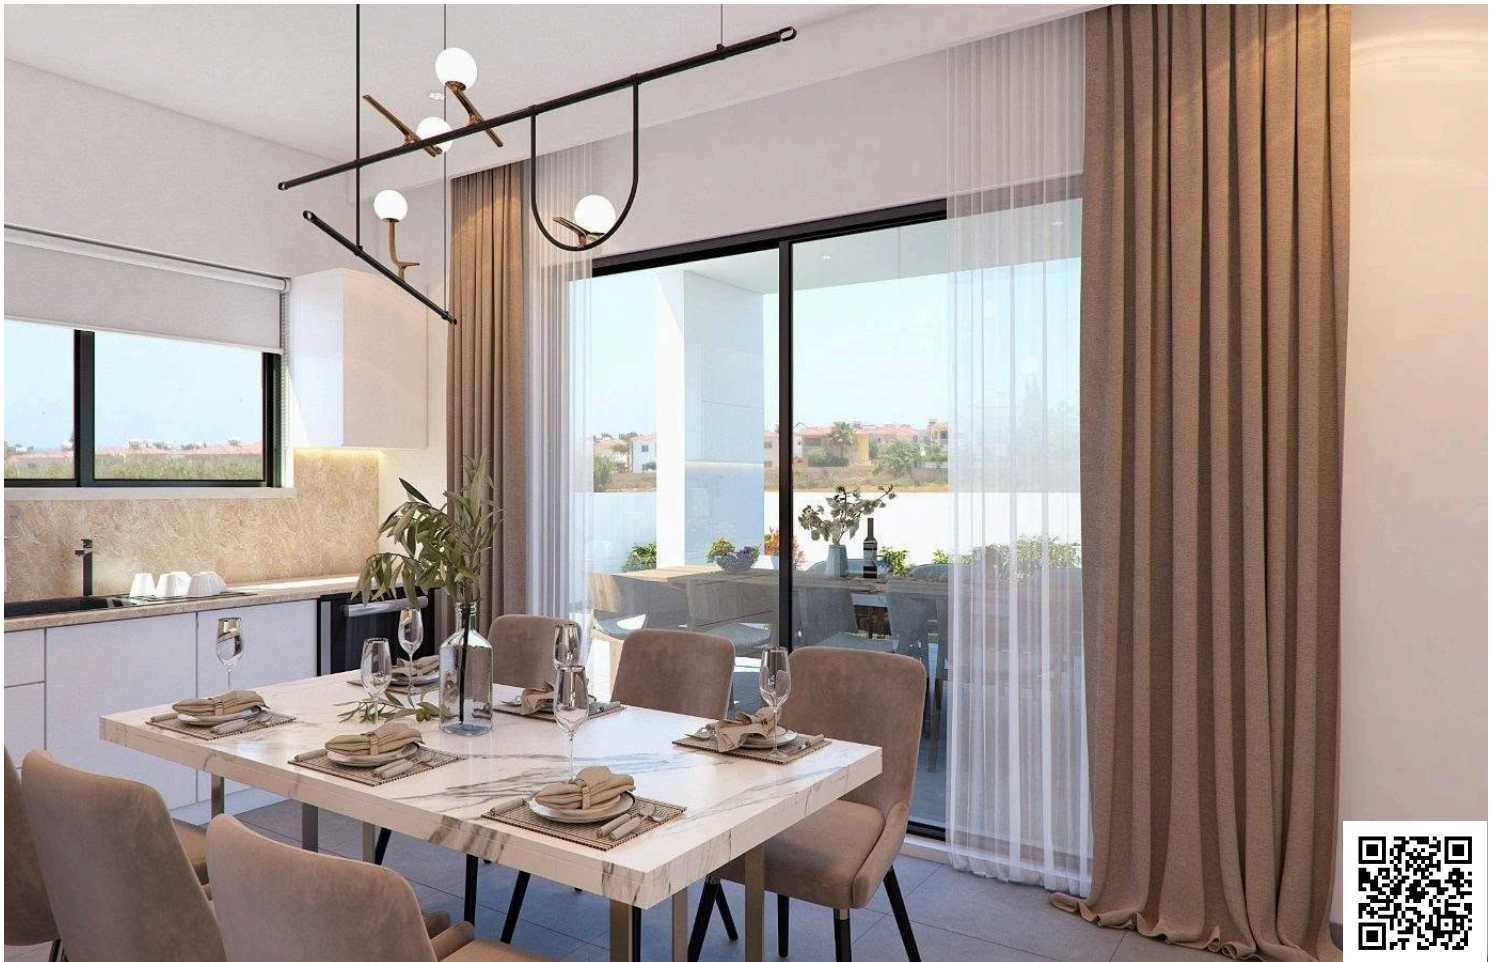

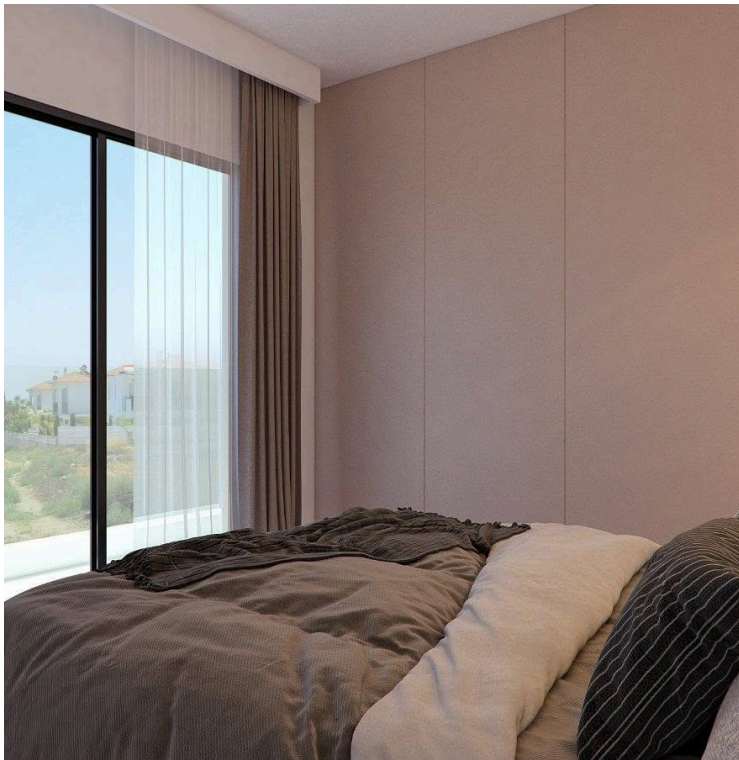

Overview

Specifications

Bedrooms

 2

Bathrooms

 1

Covered

 80 m²

Type

Apartment

Toilets

2

Covered veranda

13 m²

Status

Off plan

Structure

Concrete

Description

Discover contemporary living in this stylish two bedroom apartment, perfectly positioned in the fast-growing residential area of Agios Silas/Ypsonas, Limassol. Combining modern architecture, spacious interiors and exceptional outdoor living, this exclusive residence is ideal for homeowners and investors seeking comfort, convenience and long-term value.


Designed with a bright open-plan layout, the apartment seamlessly connects the living, dining and kitchen areas, creating a welcoming space for everyday living and entertaining. Sliding doors fill the home with natural light and open onto a generous covered veranda.

The apartment features two spacious bedrooms, guest w/c, a family bathroom, and high-quality finishes throughout. The contemporary kitchen offers functionality and elegant design, complemented by energy-efficient specifications and premium materials.

Located in the sought-after Agios Silas area, the development offers easy access to the motorway, Limassol city centre, schools, supermarkets and everyday amenities, making it an excellent choice for both permanent residence and investment. The neighborhood continues to attract new residential developments thanks to its convenient location and growing infrastructure.



Floor plans

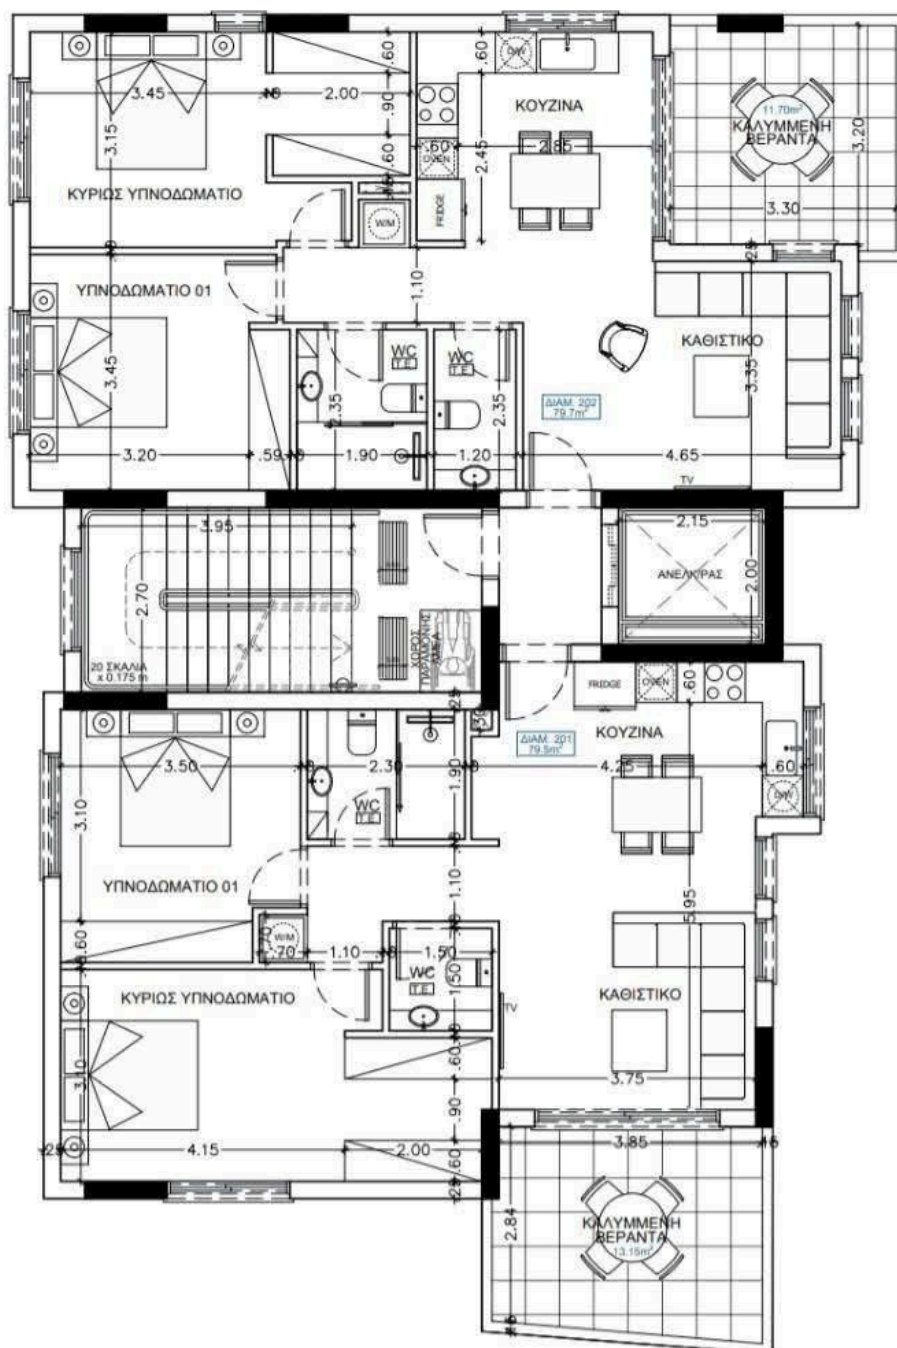

ΚΑΤΟΨΗ 2ου ΟΡΟΦΟΥ

Κλίμακα 1:100



Additional information

Facilities

Aircondition, Split system

Solar photovoltaic panels

Elevator

Solar water heater

Parking, Covered

Storage

Features

Balcony

Bicycle parking

Combined kitchen and dining area

Double glazing

Energy efficient doors/windows

Internet

Municipal water/sewage

Next to green area

Painted

Sound insulation

Veranda, large

Bar

Bright

Connected to electric mains

Easy access to highway

Fitted wardrobes

Modern design

Near amenities

Open plan

Pipe-in-pipe plumbing system

Thermal insulation

Barbeque

Ceramic tiles

Country view

Easy access to main roads

Guest WC

Mountain view

Near bus route

Openings in opposite sides

Quiet area

Veranda

Contact us



Steve Stylianou

 (+357) 99524651

 ssstylianou@vivorealty.com.cy

