


180714

STUNNING 3 BEDROOM APARTMENT WITH PRIVATE ROOF GARDEN IN GERMASOGEIA

 Germasogeia, Limassol

€545,000 +VAT

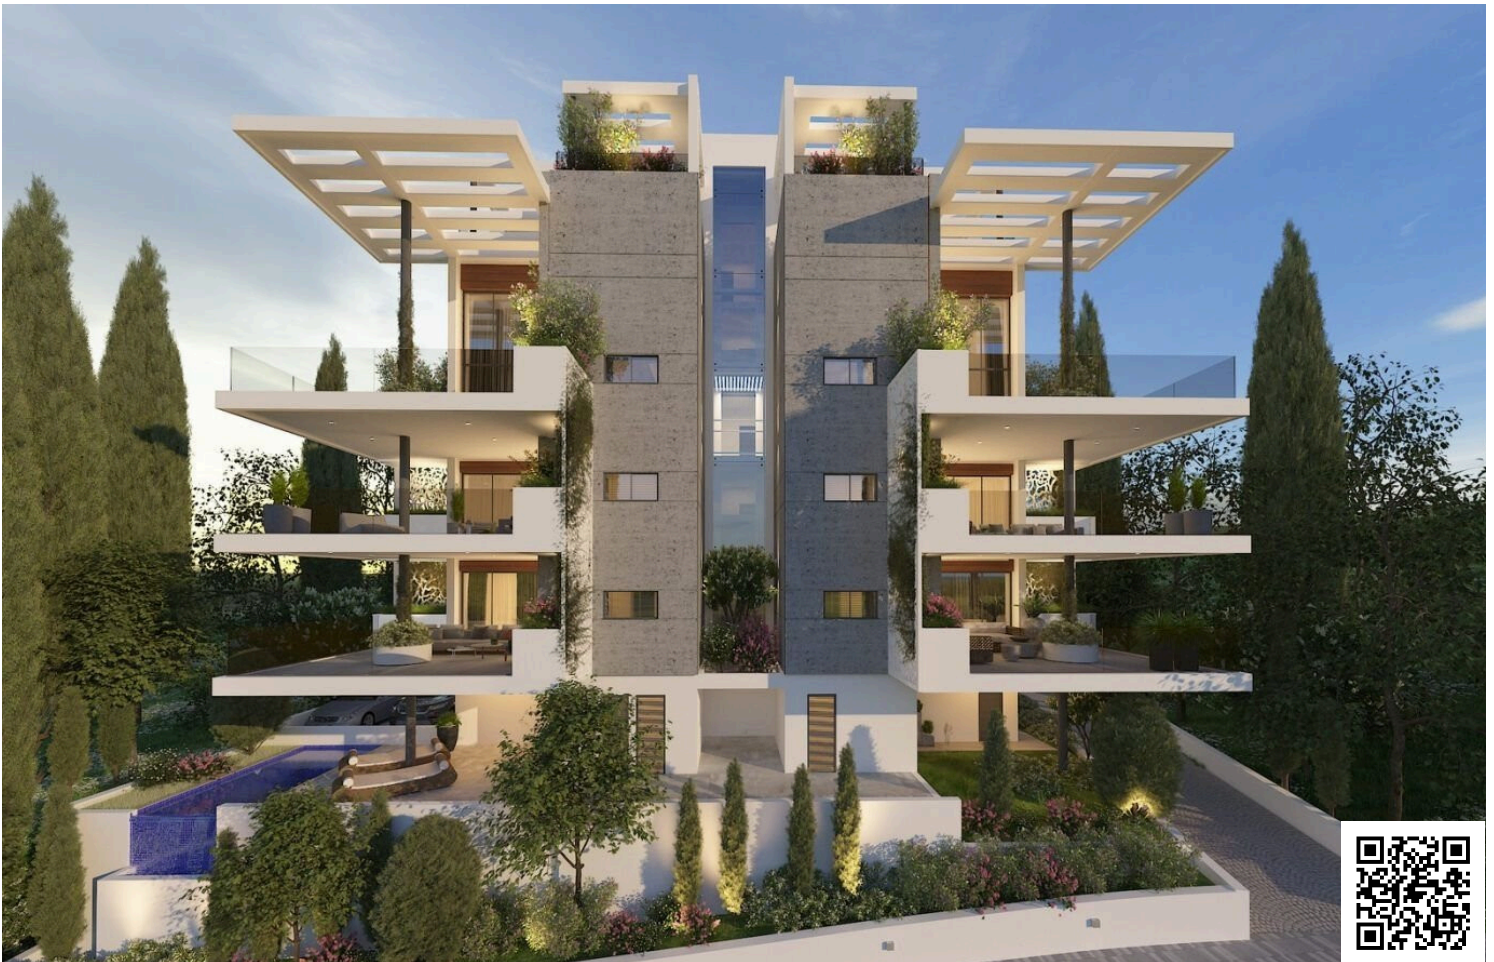



Overview

Specifications

Bedrooms

 3

Bathrooms

 3

Covered

 127 m²

Type

Apartment

Status

Under construction

Furnished

Unfurnished

Structure

Concrete

Description

Contemporary 3 bedroom hilltop apartment in a quiet residential area of Germasogeia. Ideally found only 8 minutes away from the beach and necessary amenities.



It has a magnificent blend of luxury, comfort and beauty in its interior and architectural design make this complex truly a dream home for you. Enjoy lovely sea and mountain views from its spacious balconies!

This deluxe complex is equipped with elite features such as:

- Master bedroom with en-suite shower
- Bathroom and guest toilet
- Covered parking space
- Storage room
- Safety door and video door entry system
- Glass elevator
- Thermal and sound insulation of the highest specifications
- Electric gate
- Provision for A/C in all areas
- Large kitchen storage space



Floor plans

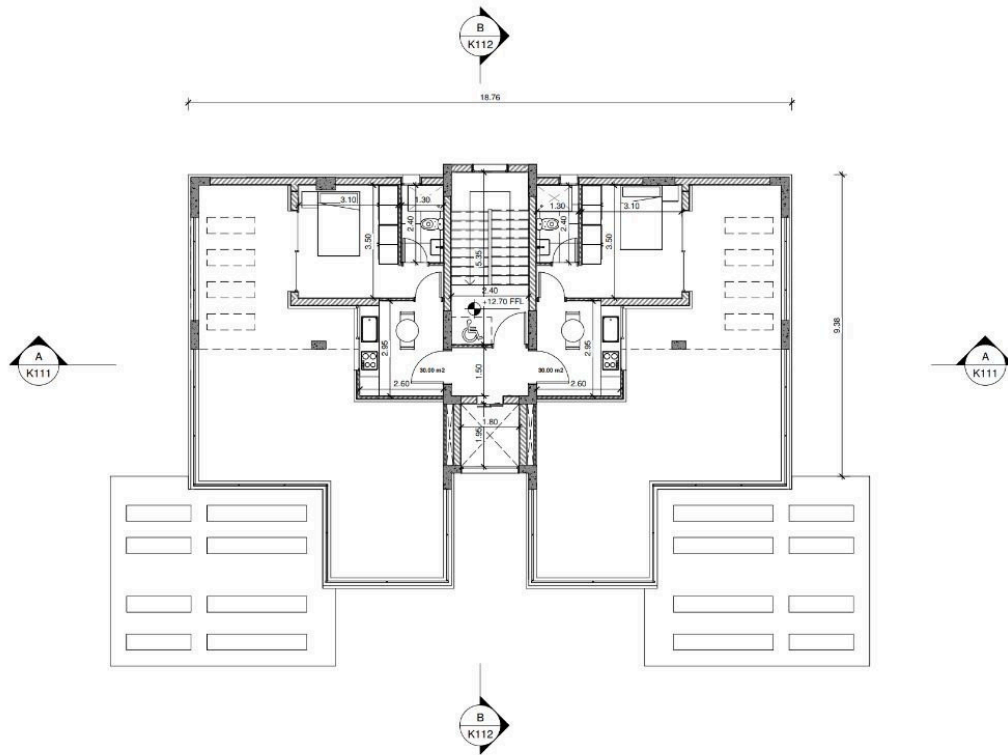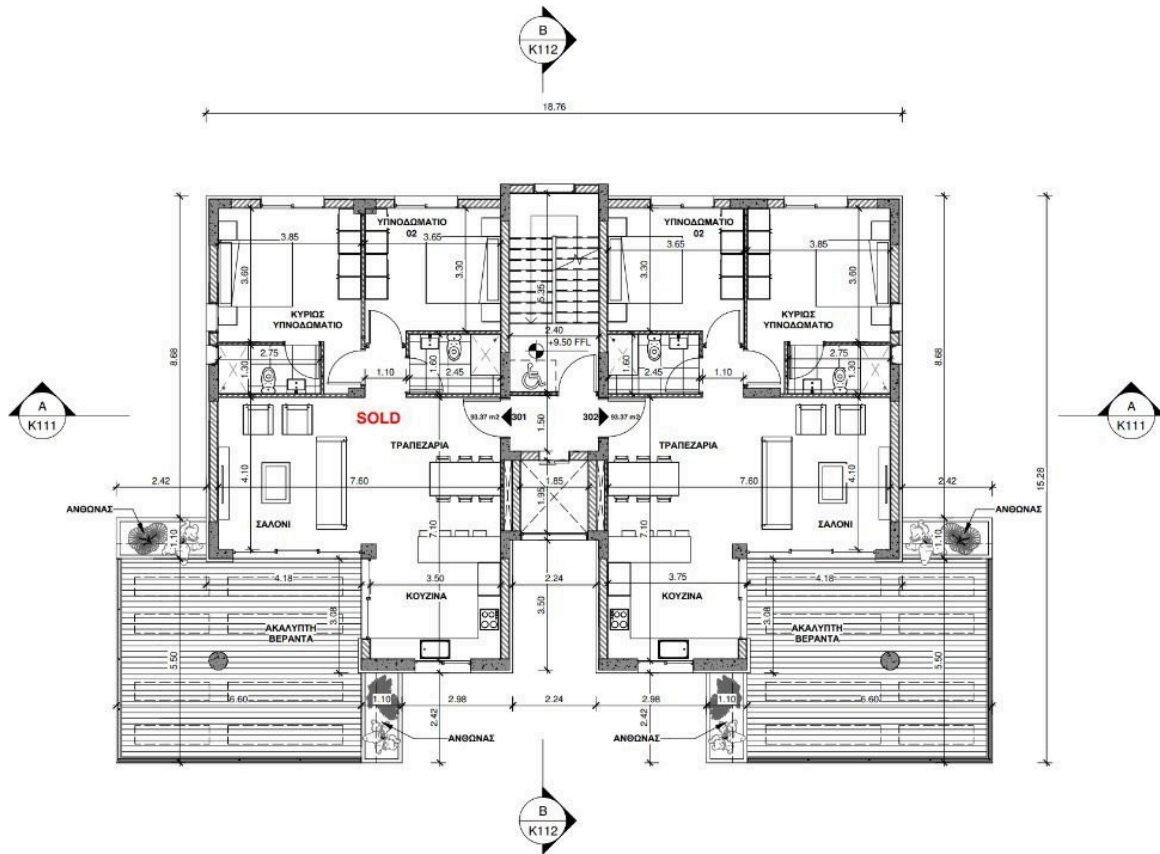

ΚΑΤΟΨΗ 4ου ΟΡΟΦΟΥ
1:100



Additional information

Facilities

Aircondition, Central system

Heating, Underfloor

Parking, Covered

Solar water heater

Storage

Features

Balcony

Bright

Double glazing

Easy access to highway

Easy access to main roads

En suite bathroom

Granite countertops

Luxury specifications

Modern design

Mountain view

Near amenities

Open plan

Parquet flooring

Pressurized water system

Quiet area

Rental potential

Roof garden

Sea view


Sound insulation

Thermal insulation

Contact us



Office Properties

 (+357) 25871010

 info@vivorealty.com.cy

